
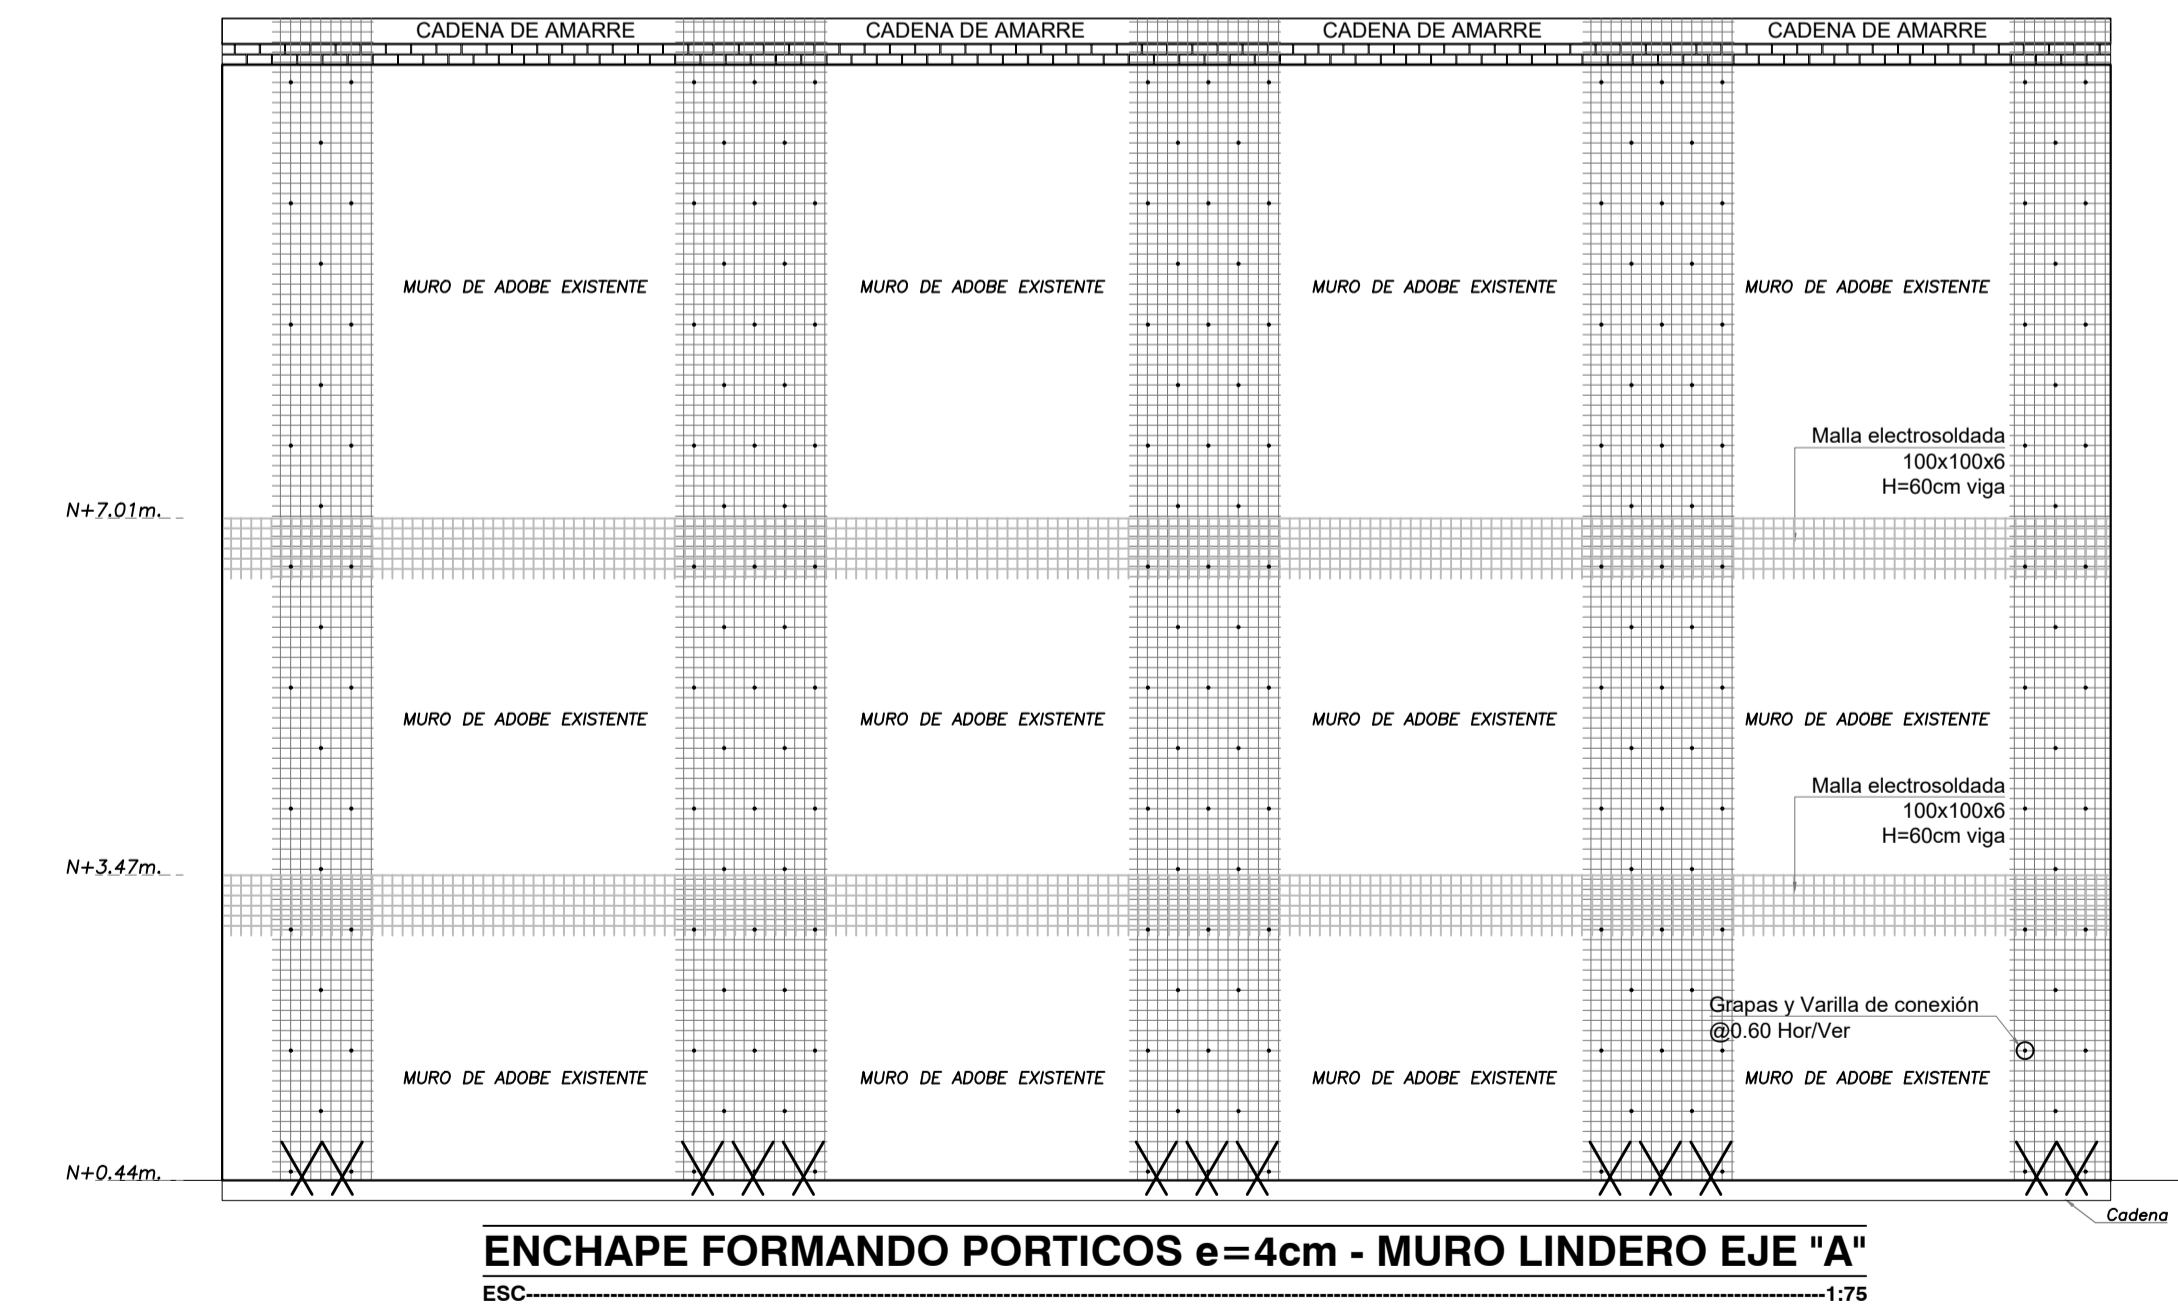


PLANILLA DE ACERO											
Mc	Ø	TIPO	Nº	DIMENSIONES			LONGITUD		Observaciones		
				a	b	c	DESARR.	TOTAL			
CUBIERTA											
400	12	J	134	0.60			0.60	80.40			
401	10	G	16	0.70			2 x 0.10	0.90	14.40 "a" promedio		
402	10	G	19	0.55			1 x 0.10	0.65	12.35 "a" promedio		
RESUMEN DE MATERIALES											
ACERO DE REFUERZO fy=4200 kg/cm²											
Ømm	#	10	12	14	16	18	20	22	25	Peso Total	
W(kg/m)		0.785	0.817	0.888	1.208	1.578	1.998	2.466	2.984	3.653	(kg)
L (m)		26.75	80.40	-	-	-	-	-	-	-	87.90
Peso (kg)		-	16.80	71.40	-	-	-	-	-	-	-
MORTERO					MATERIALES ADICIONALES						
ENCHAPE					13.66 m³		PANEL 100X100X6		341.47 m²		

ESPECIFICACIONES	CÓDIGOS

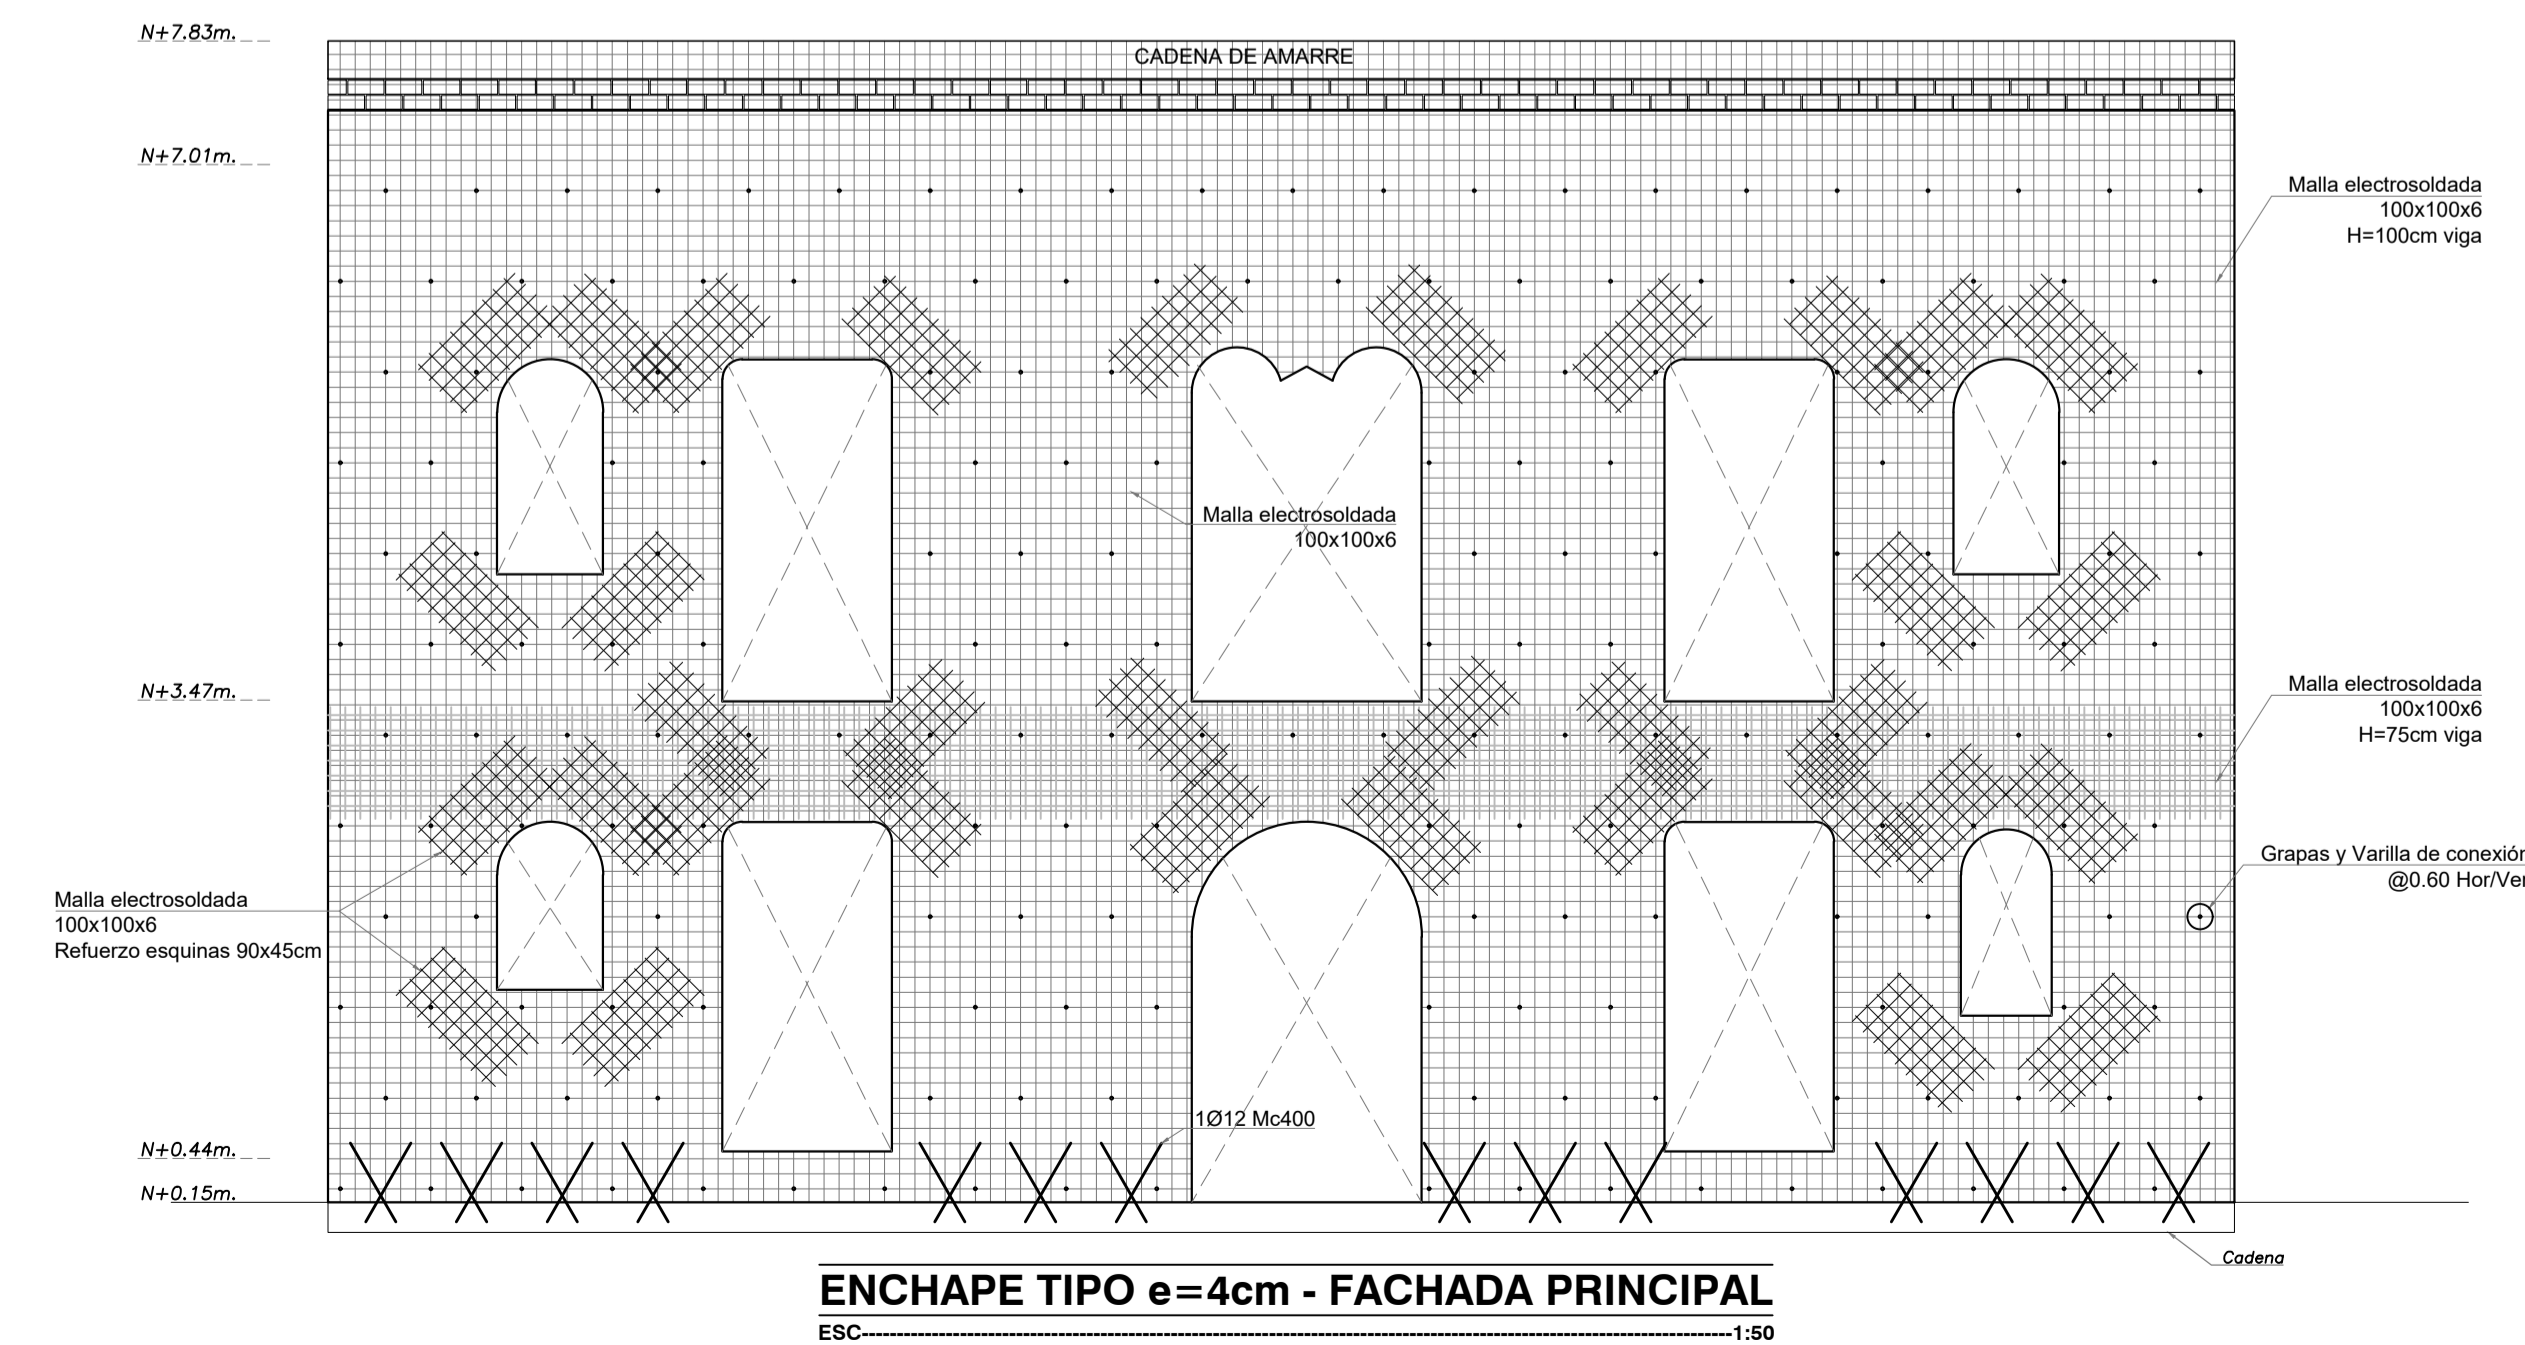

SELLOS MUNICIPALES:

PROFESIONAL	C. Catastral: 1019126003	Archivo: 02-Edificio Residencial de la Peña
No. Predio: 16371	FECHA: DICIEMBRE, 2020	
Ing. César Liano C.I. 17096302	COLABORÓ: ARD. BYRON ESPINOSA	ESCALAS: INDICADAS
PROPIETARIO	CONTIENE: REFORZAMIENTO Y ENCHAPADO DE MAESTRÍA EXISTENTE	DETALLES
Andrés C. Vaca J. C.I. 17023274	LÁMINA: E-06	de 06