


AREA VERDE Y AREA COMUNAL

ESCALA-----1:300

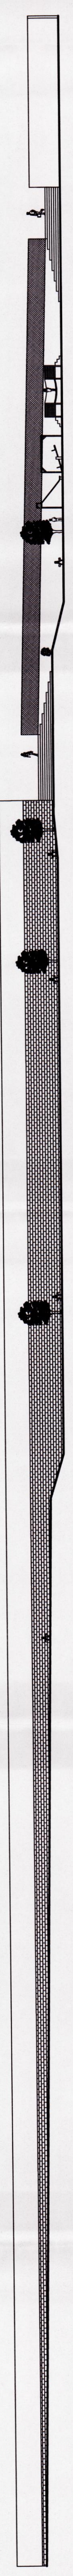

CORTE A-A'

ESCALA-----1:300

URBANIZACION

MONTECARLO DEL NORTE

CLAVE CATASTRAL 122110200400 PREDIO 5239865

SAN MIGUEL DE AMAGASI DEL INCA

PROPIETARIO

EFRAIN ANTONIO RIOFRIO ARRIETA

ARQUITECTO

ARQ. EFRAIN A. RIOFRIO ARRIETA P2174 A.M.3133

CUADRO GENERAL DE AREAS

AREA	AREA	%
AREA TOTAL DEL PREDIO	213.680 M2	100 %
AREA DE LOTES A URBANIZAR	50.623 M2	23.69 %
AREA DE CALZADAS	9.745 M2	4.56 %
AREA DE ACERAS	3.859 M2	1.81 %
AREA COMUNAL	1.518 M2	0.71 %
AREA VERDE	5.062 M2	2.37 %
AREA COMPENSADA EN A. VERDE	2.207 M2	1.03 %
RESUMEN		
AREA TOTAL A URBANIZAR	73.014 M2	34.17 %
LOTE 96 CON USO (PA)AREAS NATURALES	100.356.56 M2	46.97 %
AREA DE QUEBRADAS	40.309.44 M2	18.86 %
TOTAL	213.680.00 M2	100.00%

AREA VERDE Y AREA COMUNAL

MONTECARLO C.A.

COLABORACION
ANDRES RIOFRIO S
FERNANDO RIOFRIO C




FECHA: ENERO/ 2009

PROYECTISTA



Efrain Arrieta
Arq. Efrain A. Riofrío A.
P.2174

4/4



SELLOS MUNICIPALES

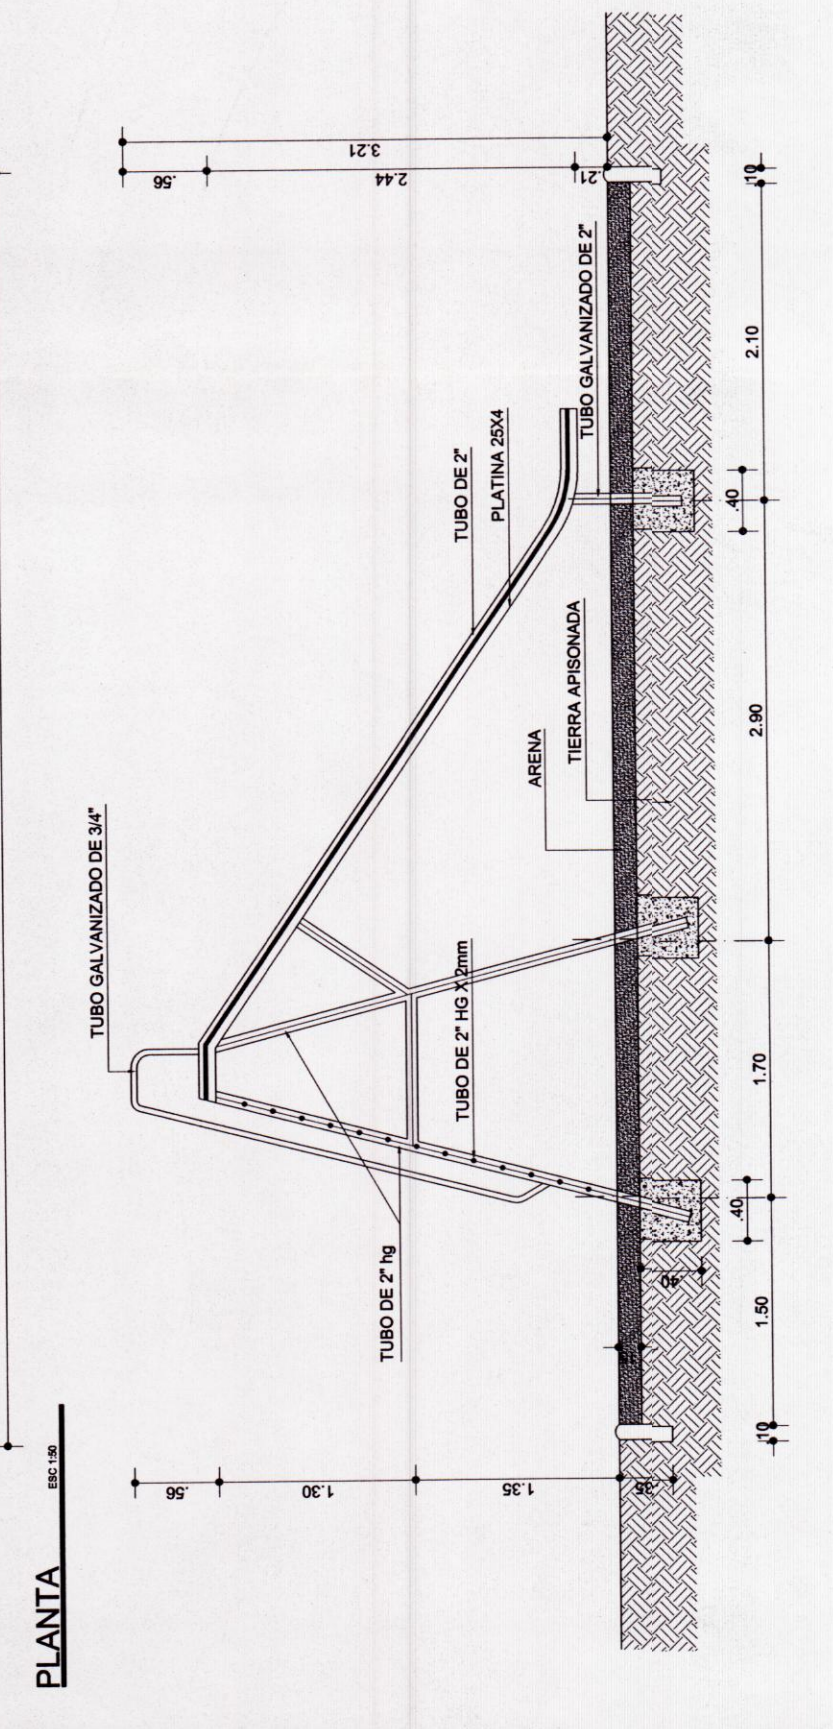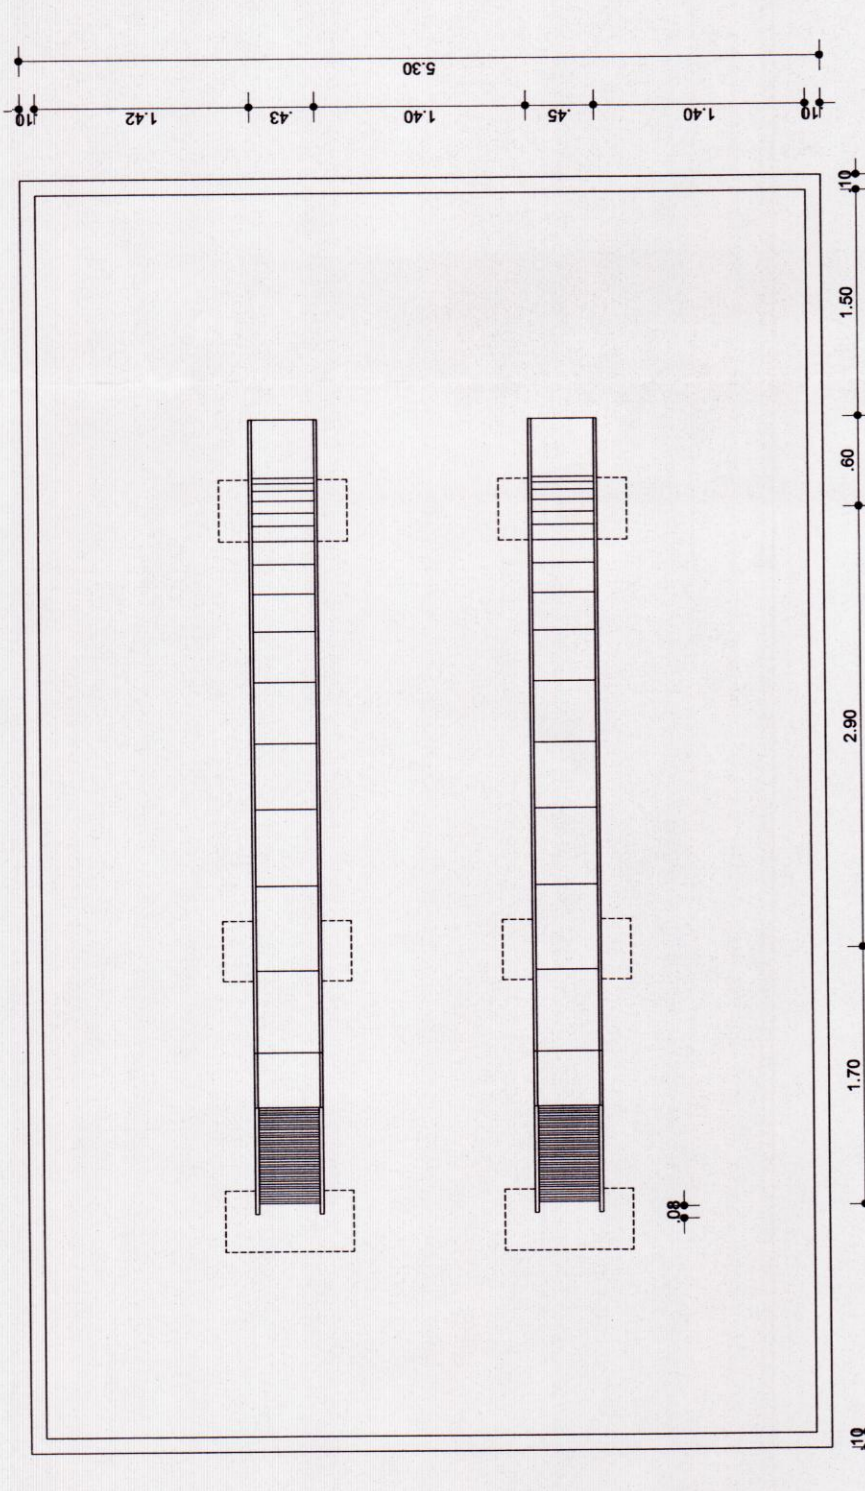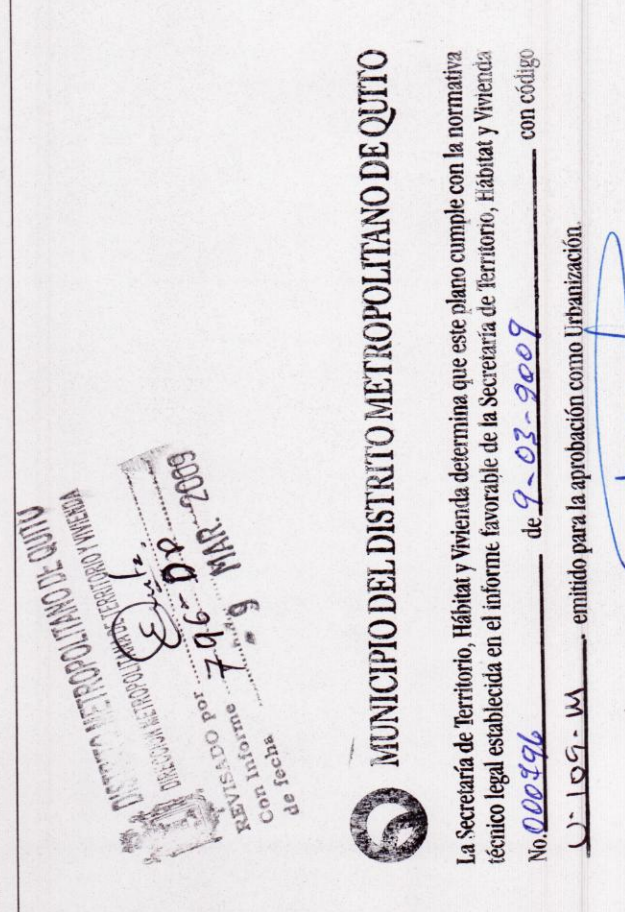

DETALLE DE RESBALADERA

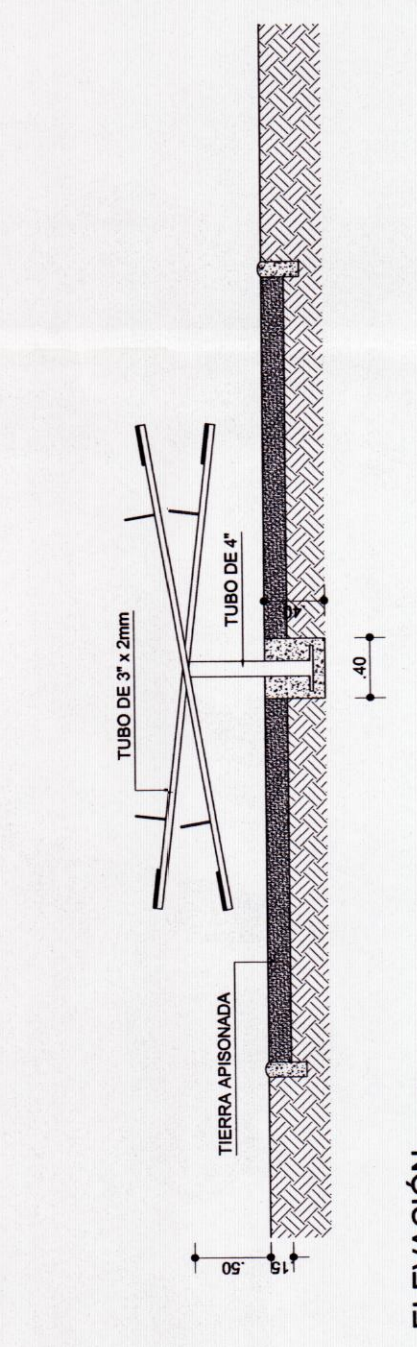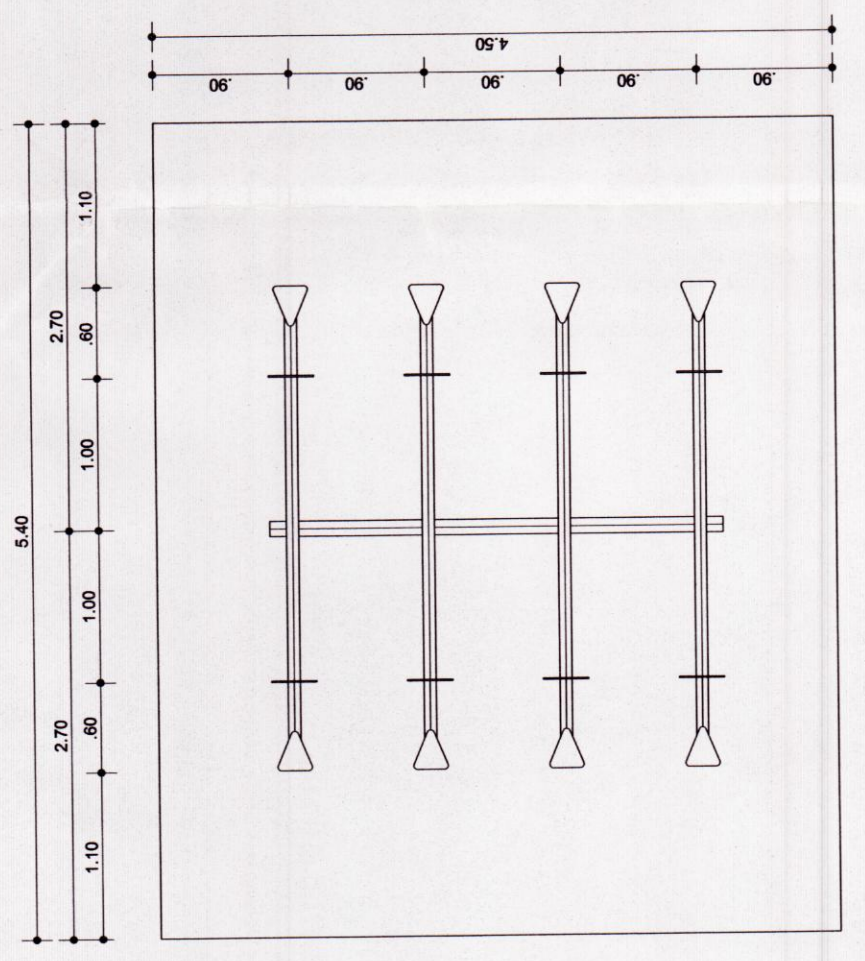

DETALLE DE SUBE Y BAJA

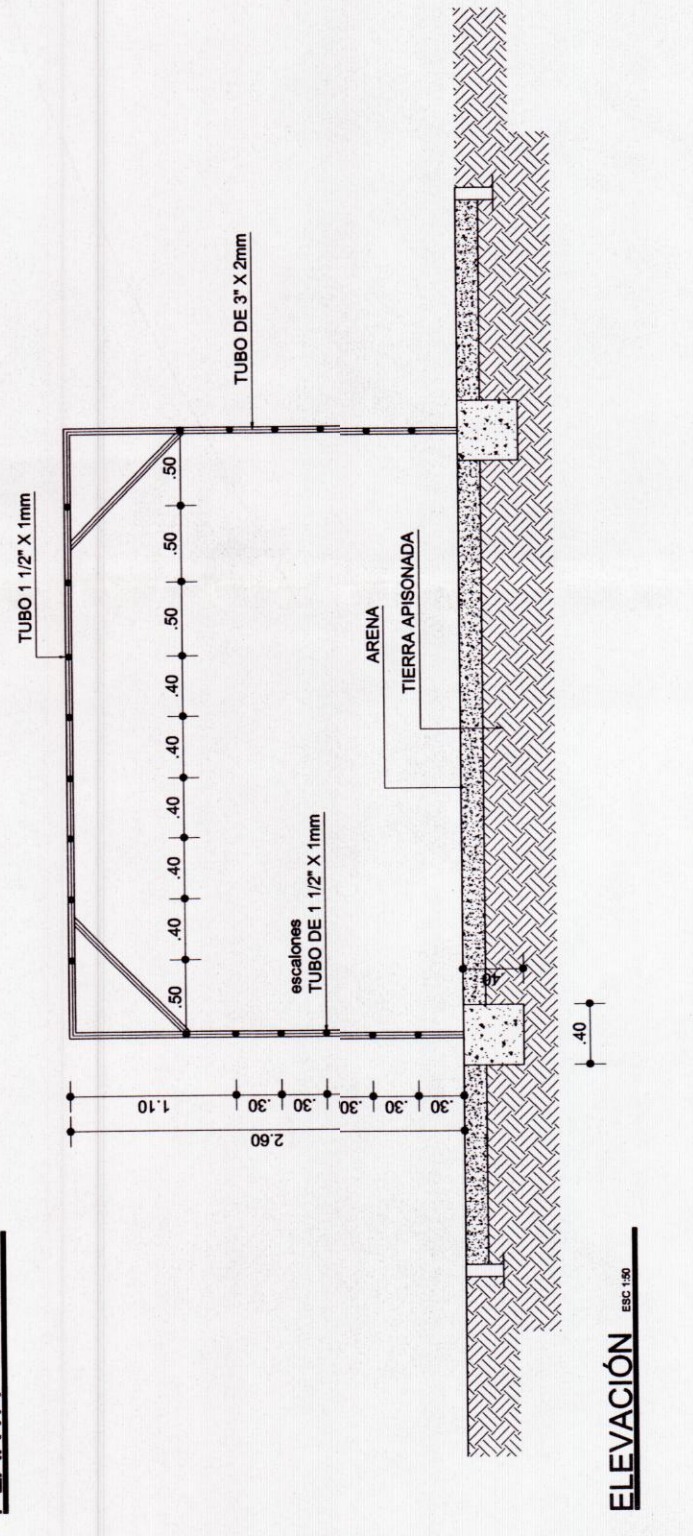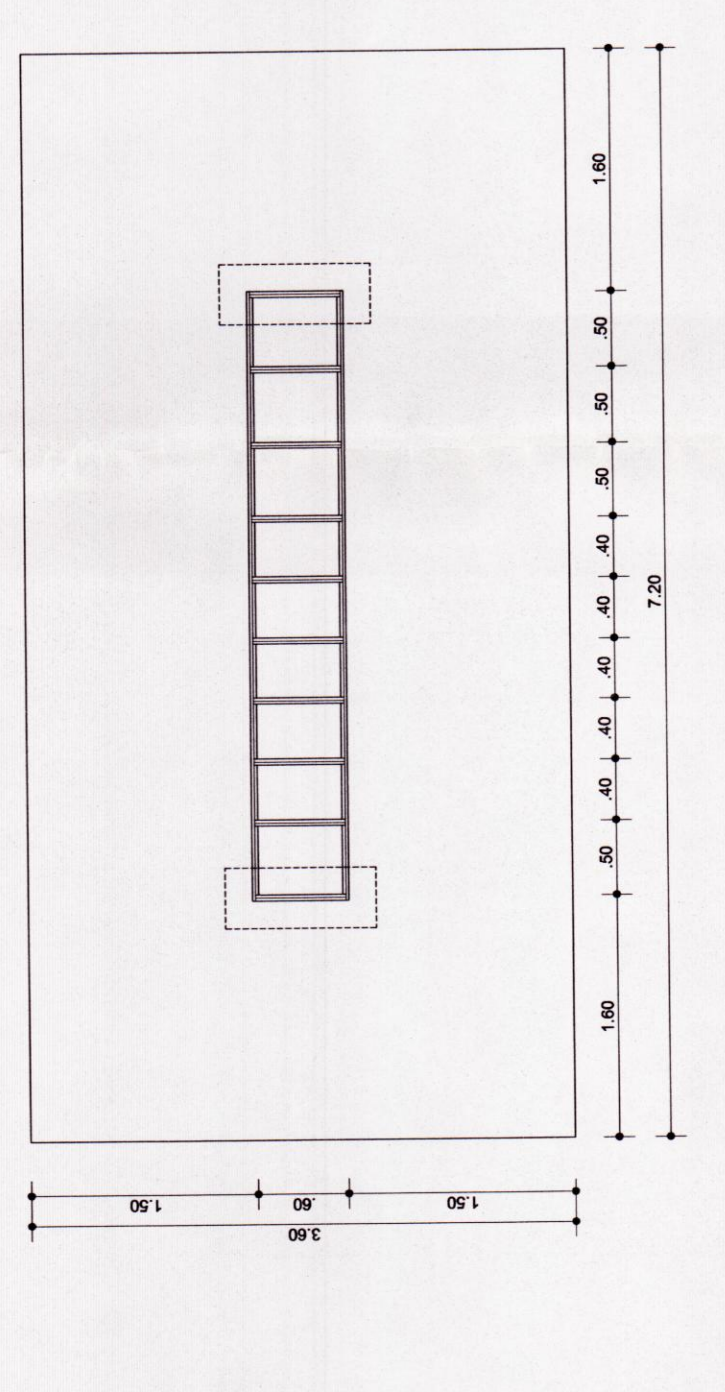

DETALLE DE ESCALERA CHINA