
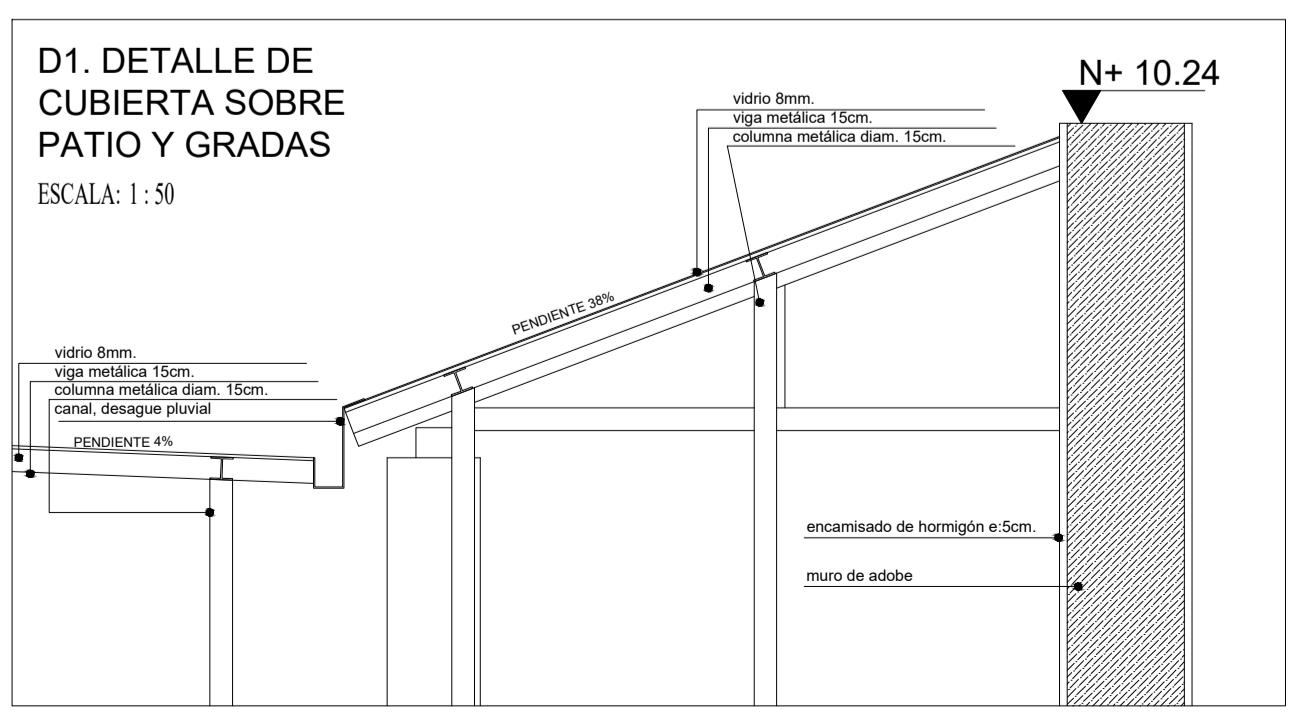
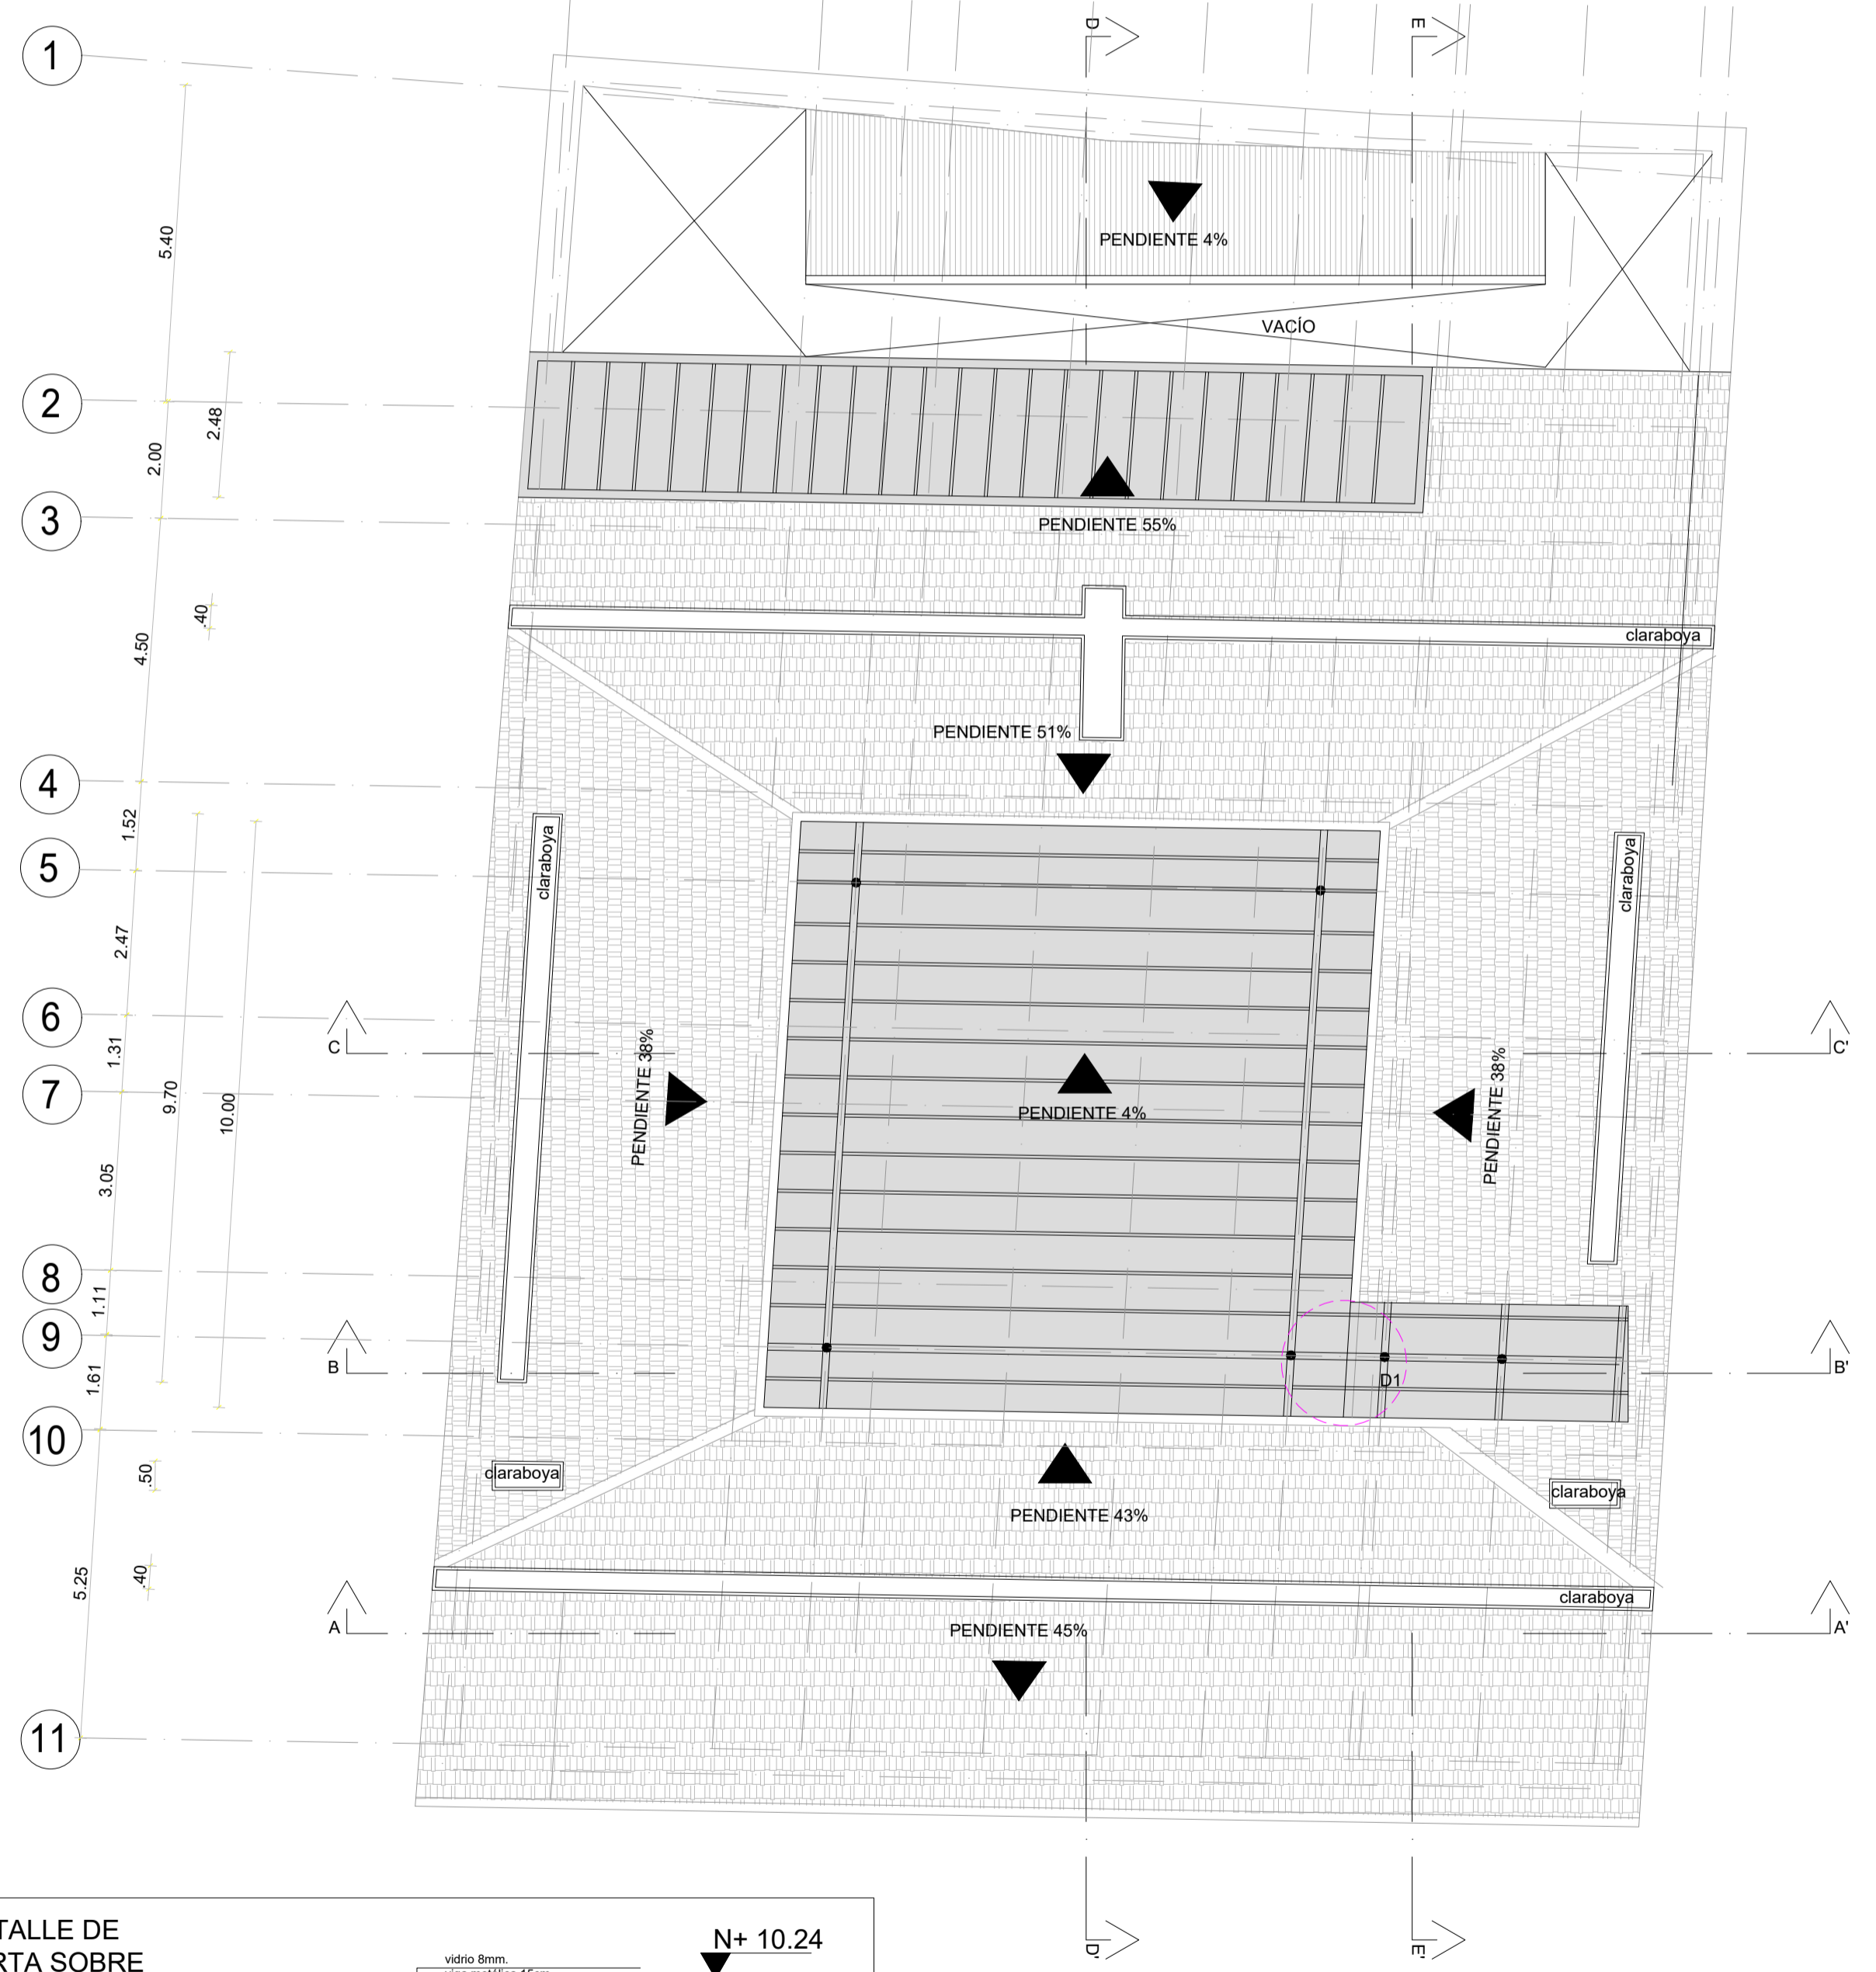



A	B	C	D	E	F	G	H	I	J	K	LM
4.30	1.51	.81	2.28	1.95	1.78	1.10	1.42	.18	4.00	.47	
.36	4.06	.25	4.16	.25	1.94	.32	4.24	.50	3.89	.55	
.43	3.98	.68		10.17			.62	3.97	.73		
	4.67		6.72		3.51		4.54				

A	B	C	D	E	F	G	H	I	J	K	LM
4.30	1.51	.81	2.28	1.95	1.78	1.10	1.42	.18	4.00	.47	
.50			15.37				9.87		5.09	.50	

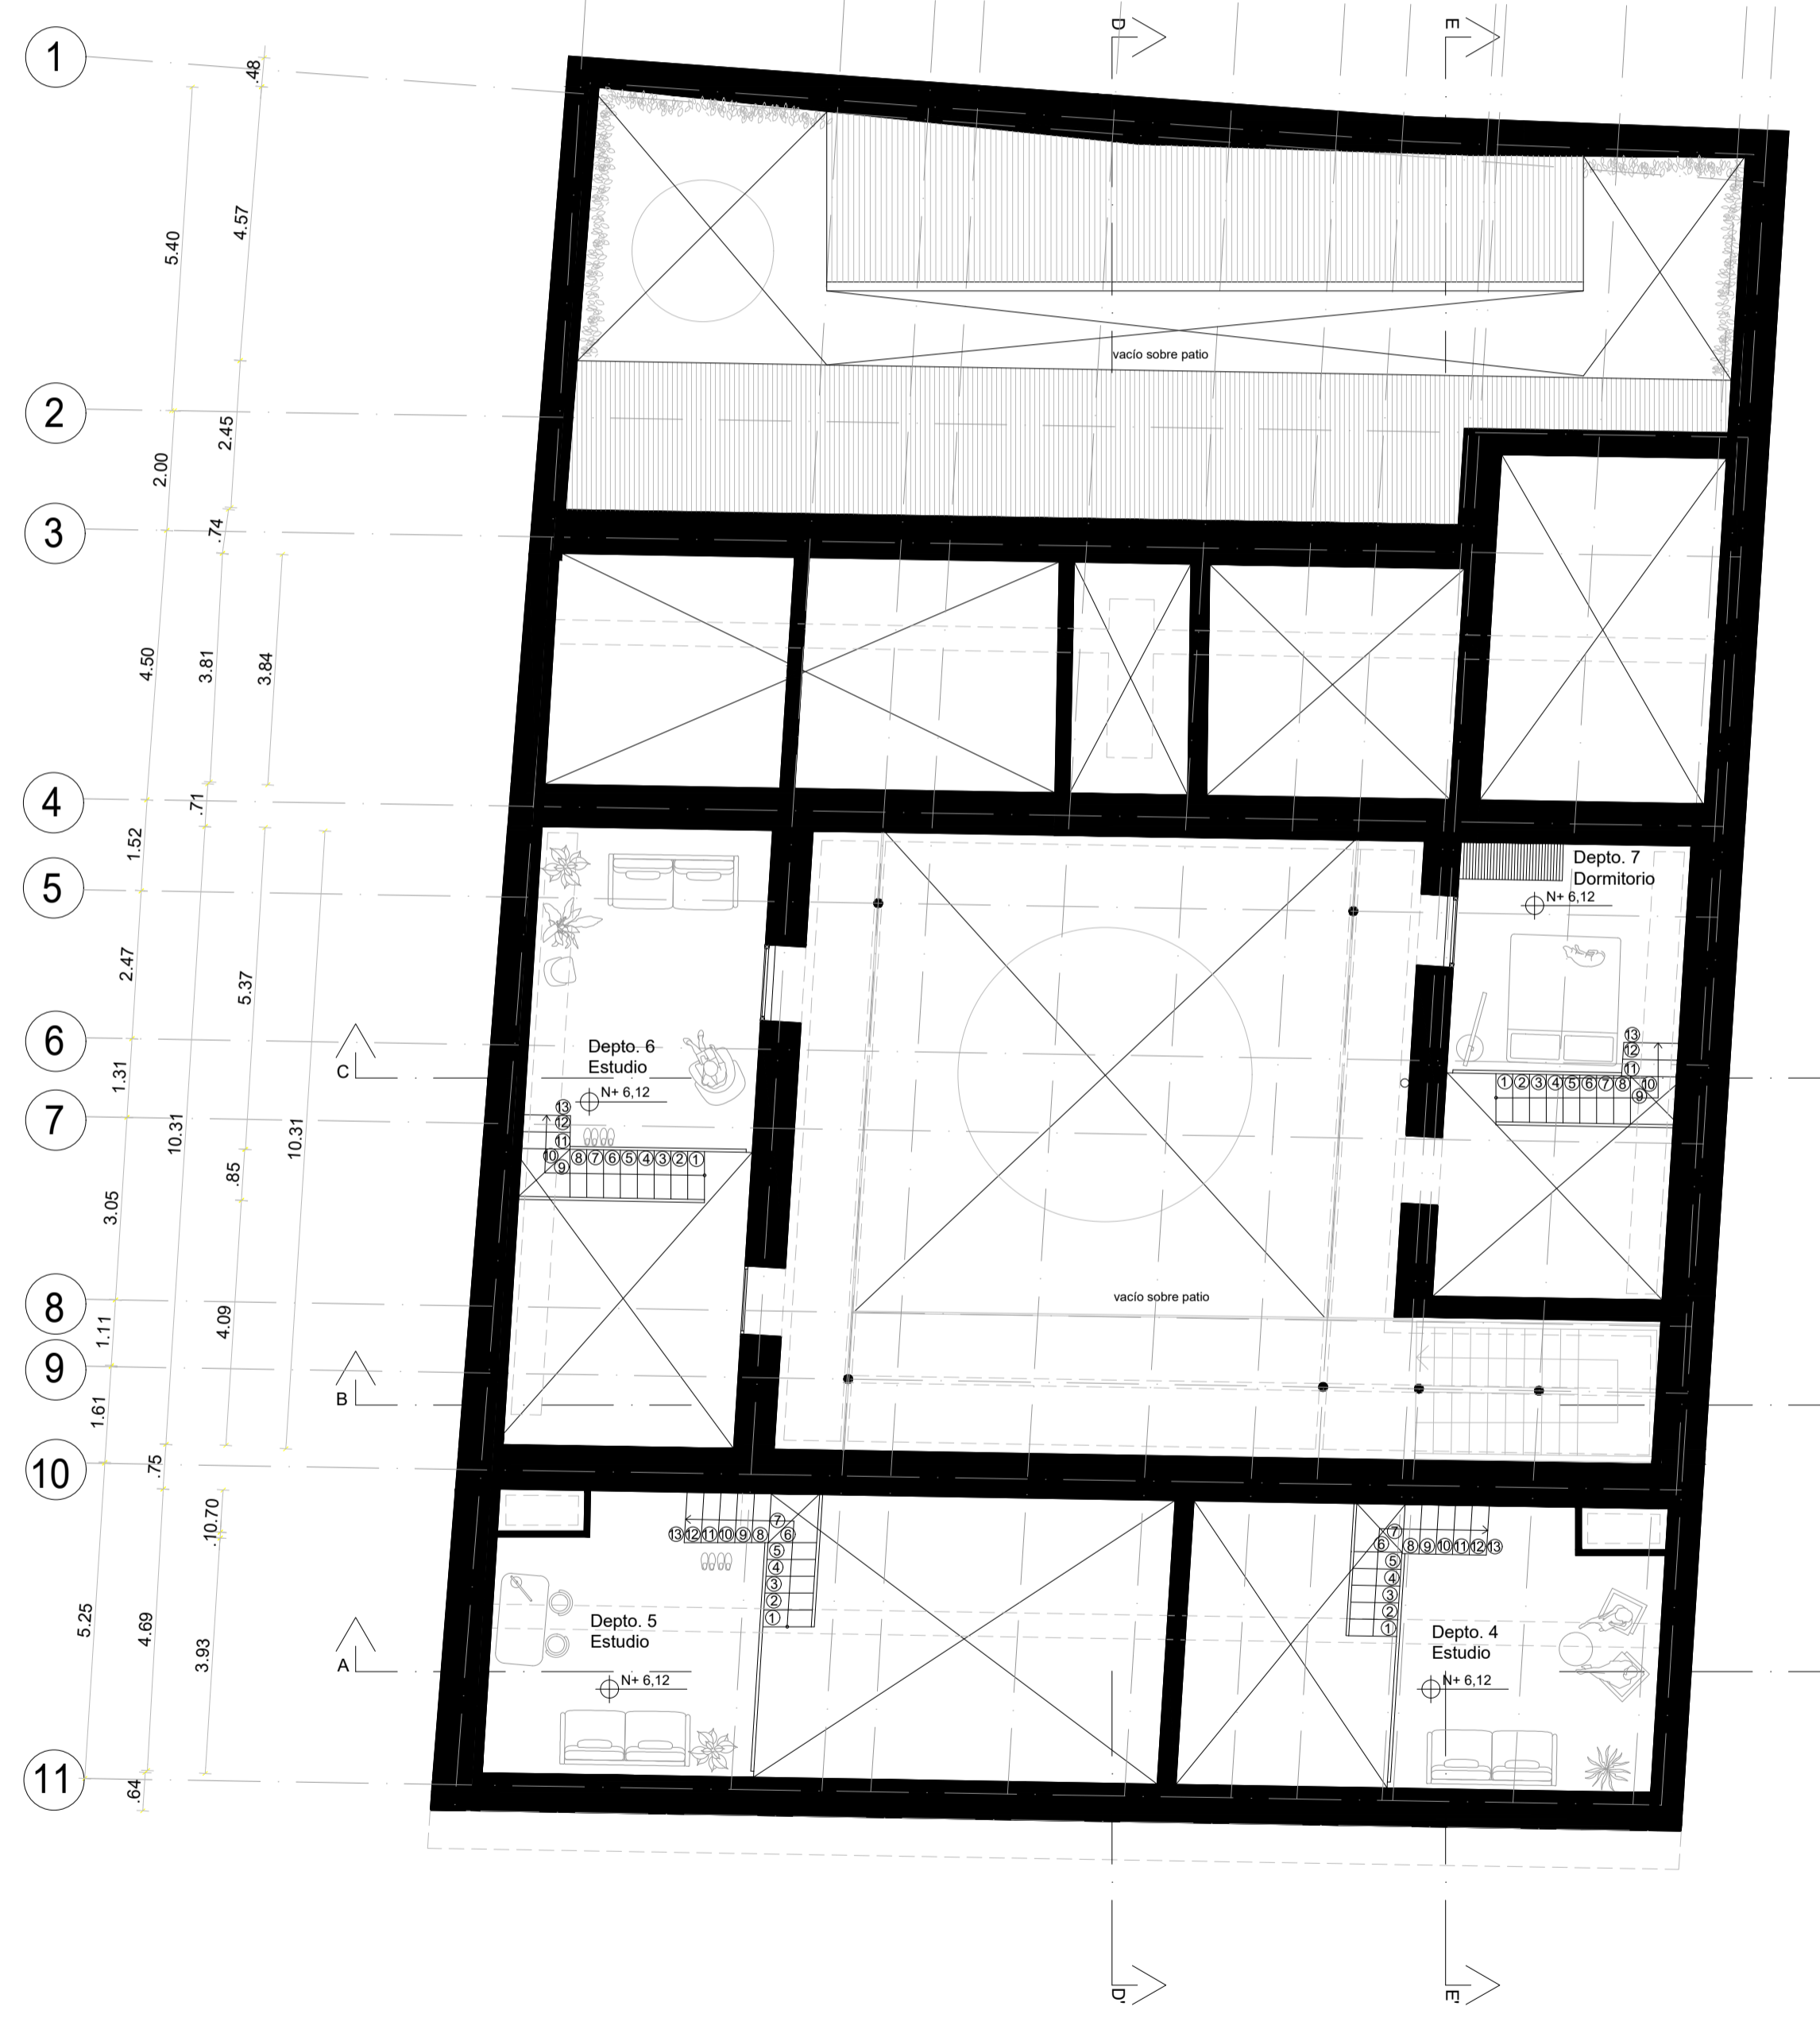

PLANTA ALTILLOS
ESCALA: 1:100

PLANTA CUBIERTAS
ESCALA: 1:100

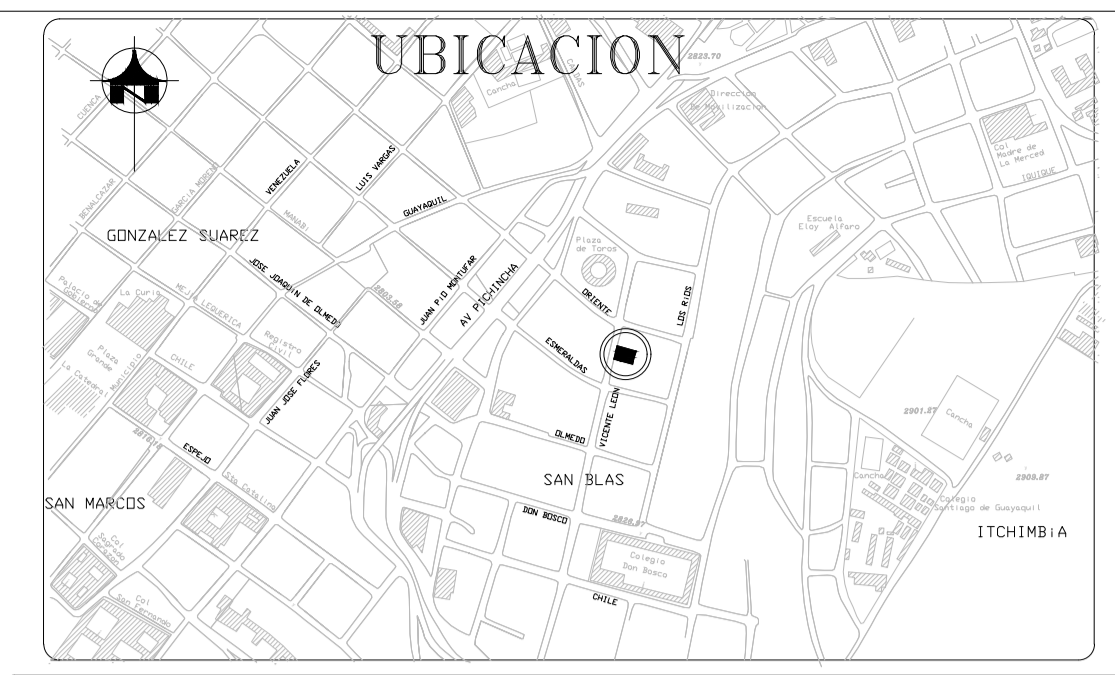

NOMBRE DEL PROYECTO:
SAN TOLA

PROYECTO:
DE UN INMUEBLE UBICADO EN LA CALLE VICENTE LEÓN N° 52

CONTENIDO:
NIVELES PROPUESTA:
PLANTA ALTILLOS
PLANTA DE CUBIERTAS

PROPIETARIO NOMBRE Y FIRMA:
SR. JAVIER ALEJANDRO REAL JURADO
[Signature]

PROPIETARIO NOMBRE Y FIRMA:
SRA. SILVIA ELISABETH BUENAÑO RODRIGUEZ
[Signature]

REVISADO POR:

FECHA:
FEBRERO / 2021

RESPONSABLE:
ARQ. FLORENCIA SOBRERO
[Signature]

COLABORACION:
ARQ. MARTÍN REAL

ESCALA: INDICADAS

UBICACION: BARRIO SAN BLAS
CALLE VICENTE LEÓN N° 52

LAMINA: **PR4 6**

SELLOS