





IMPLANTACION AREA COMUNAL 5
ESCALA 1:500

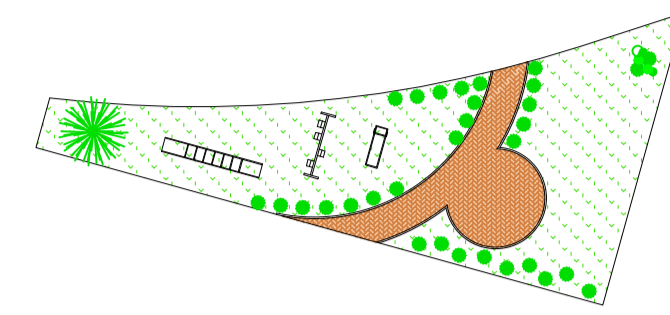

IMPLANTACION AREA COMUNAL 4
ESCALA 1:500

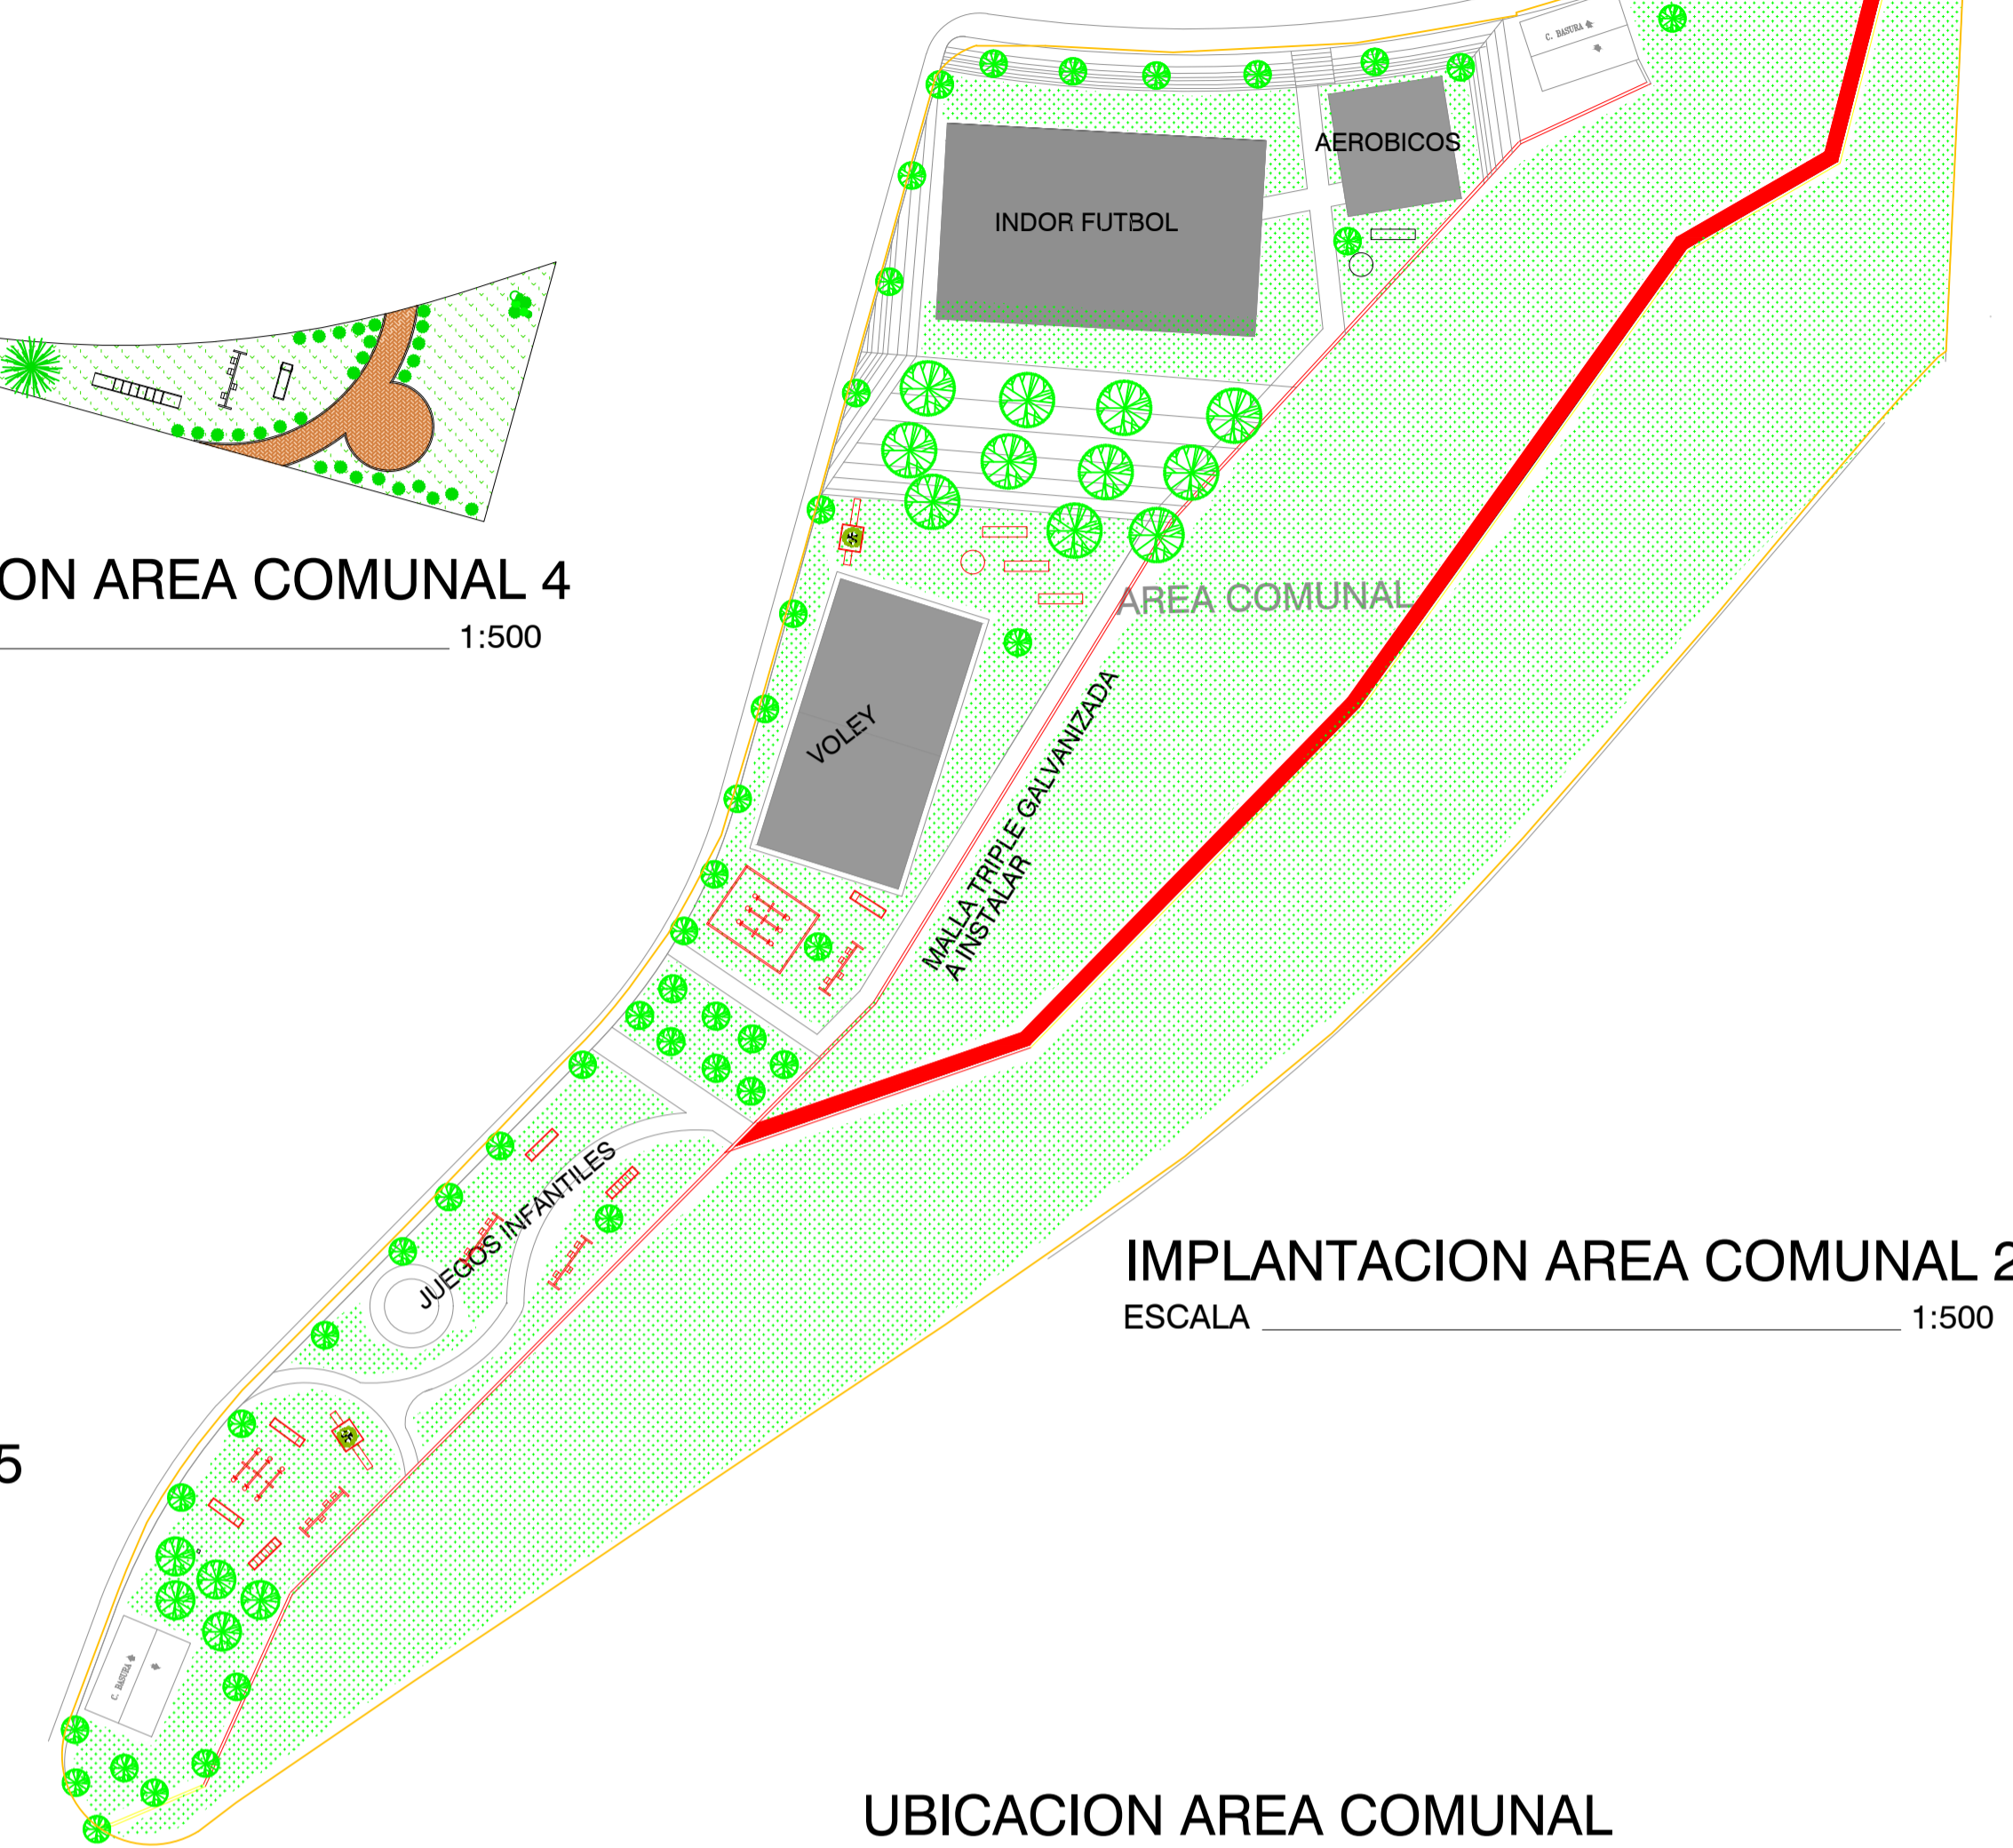


IMPLANTACION AREA COMUNAL 2
ESCALA 1:500

IMPLANTACION AREA COMUNAL 1
ESCALA 1:500




IMPLANTACION AREA COMUNAL 3
ESCALA 1:500

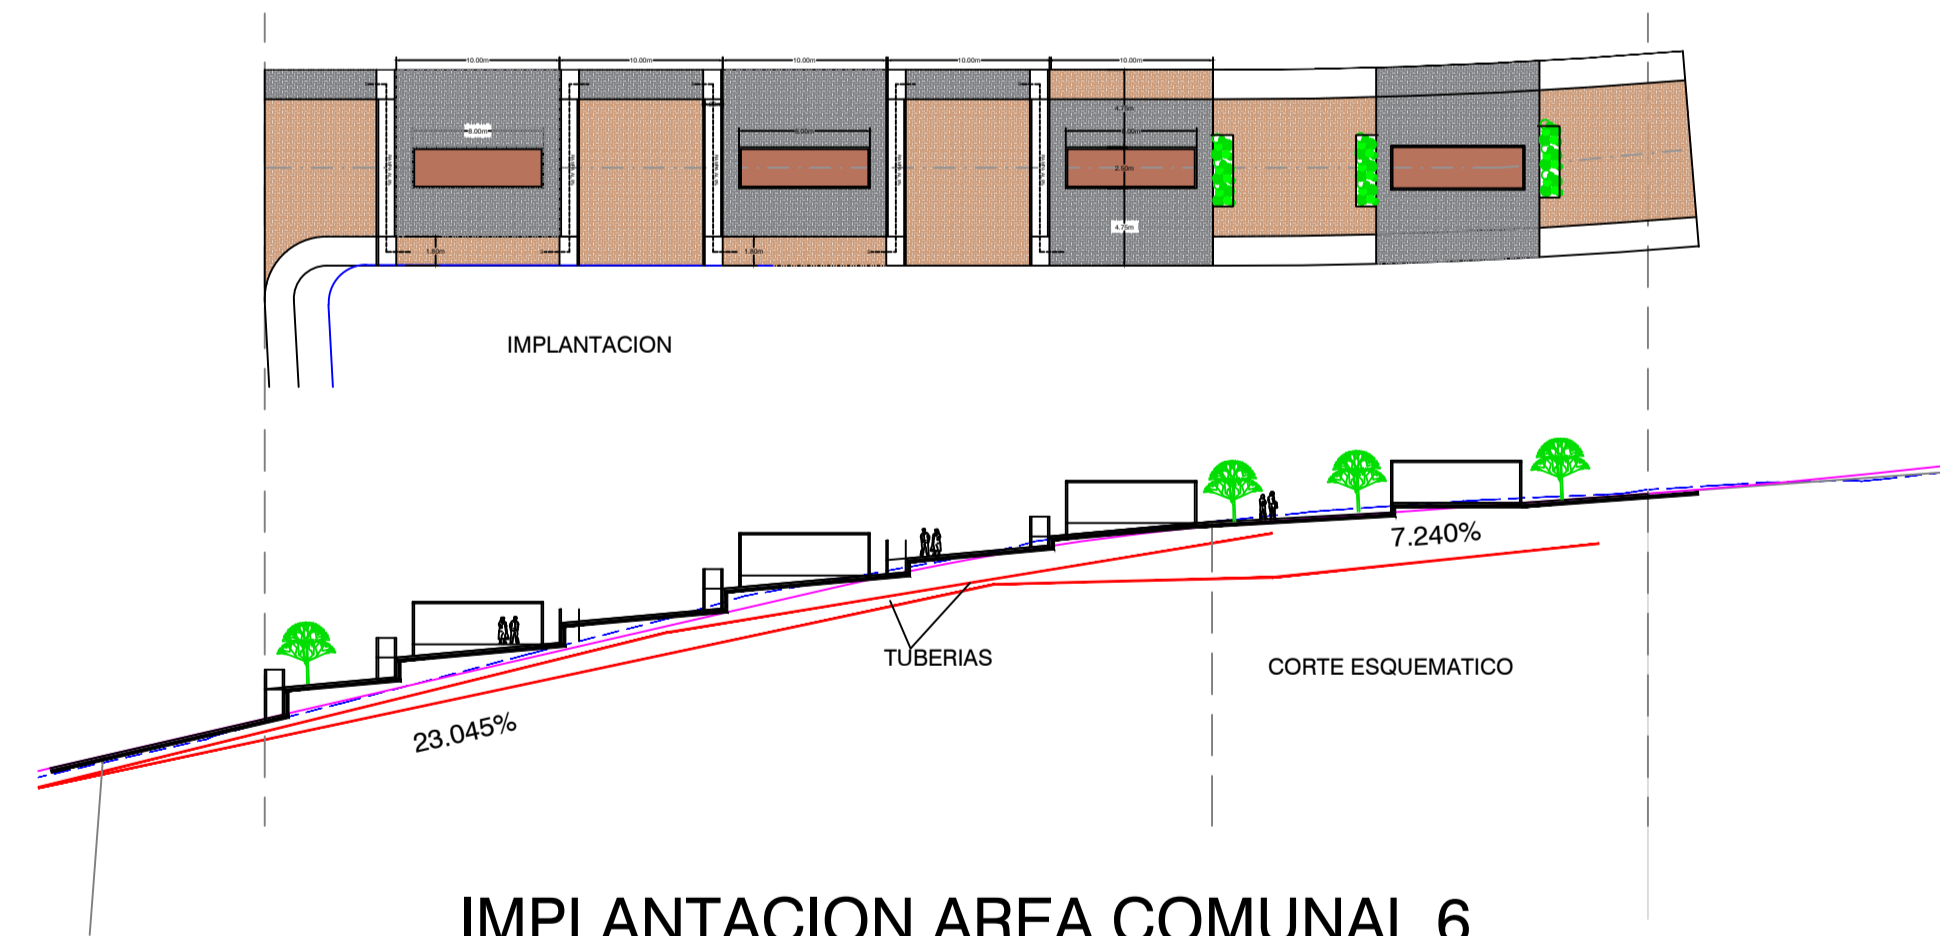

IMPLANTACION AREA COMUNAL 6
ESCALA 1:500

UBICACION AREA COMUNAL

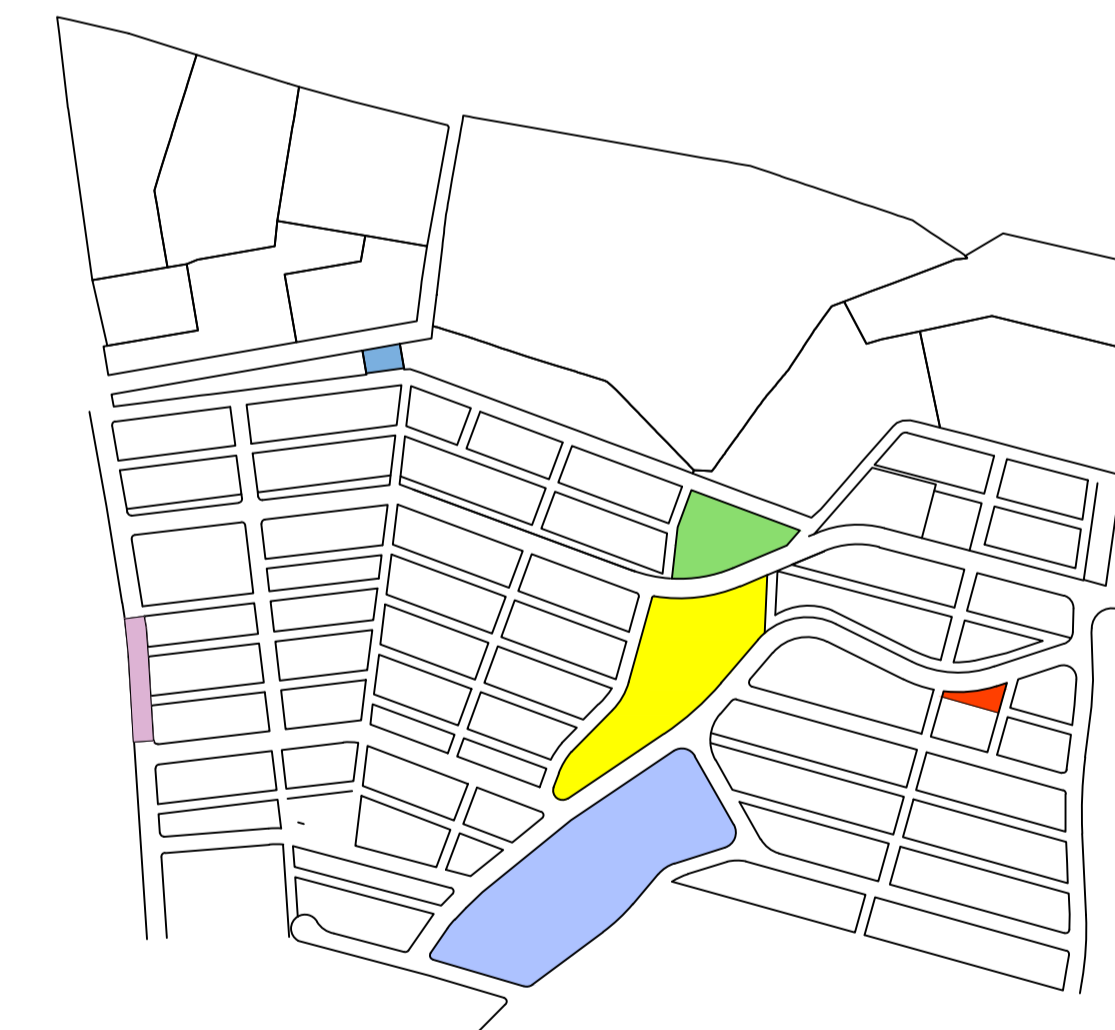

- AREA COMUNAL 1
- AREA COMUNAL 2
- AREA COMUNAL 3
- AREA COMUNAL 4
- AREA COMUNAL 5
- AREA COMUNAL 6

SELLS MUNICIPALES:

PROYECTO: BELLAVISTA DEL SUR				CLAVE CATASTRAL
CONTIENE: DETALLE DE AREAS VERDES COMUNALES				UBICACION: QUITO SUR
PROYECTISTA	CONSTRUCTOR	PROPIETARIO	ESCALA/INDICADA	LAMINA A3 DE 6
MARIA JOSE FREILE LEON CI : 1711588127		FIDEICOMISO MERCANTIL DE TENENCIA BELLAVISTA DEL SUR	FECHA: OCTUBRE 2022	
			DIBUJO:	