
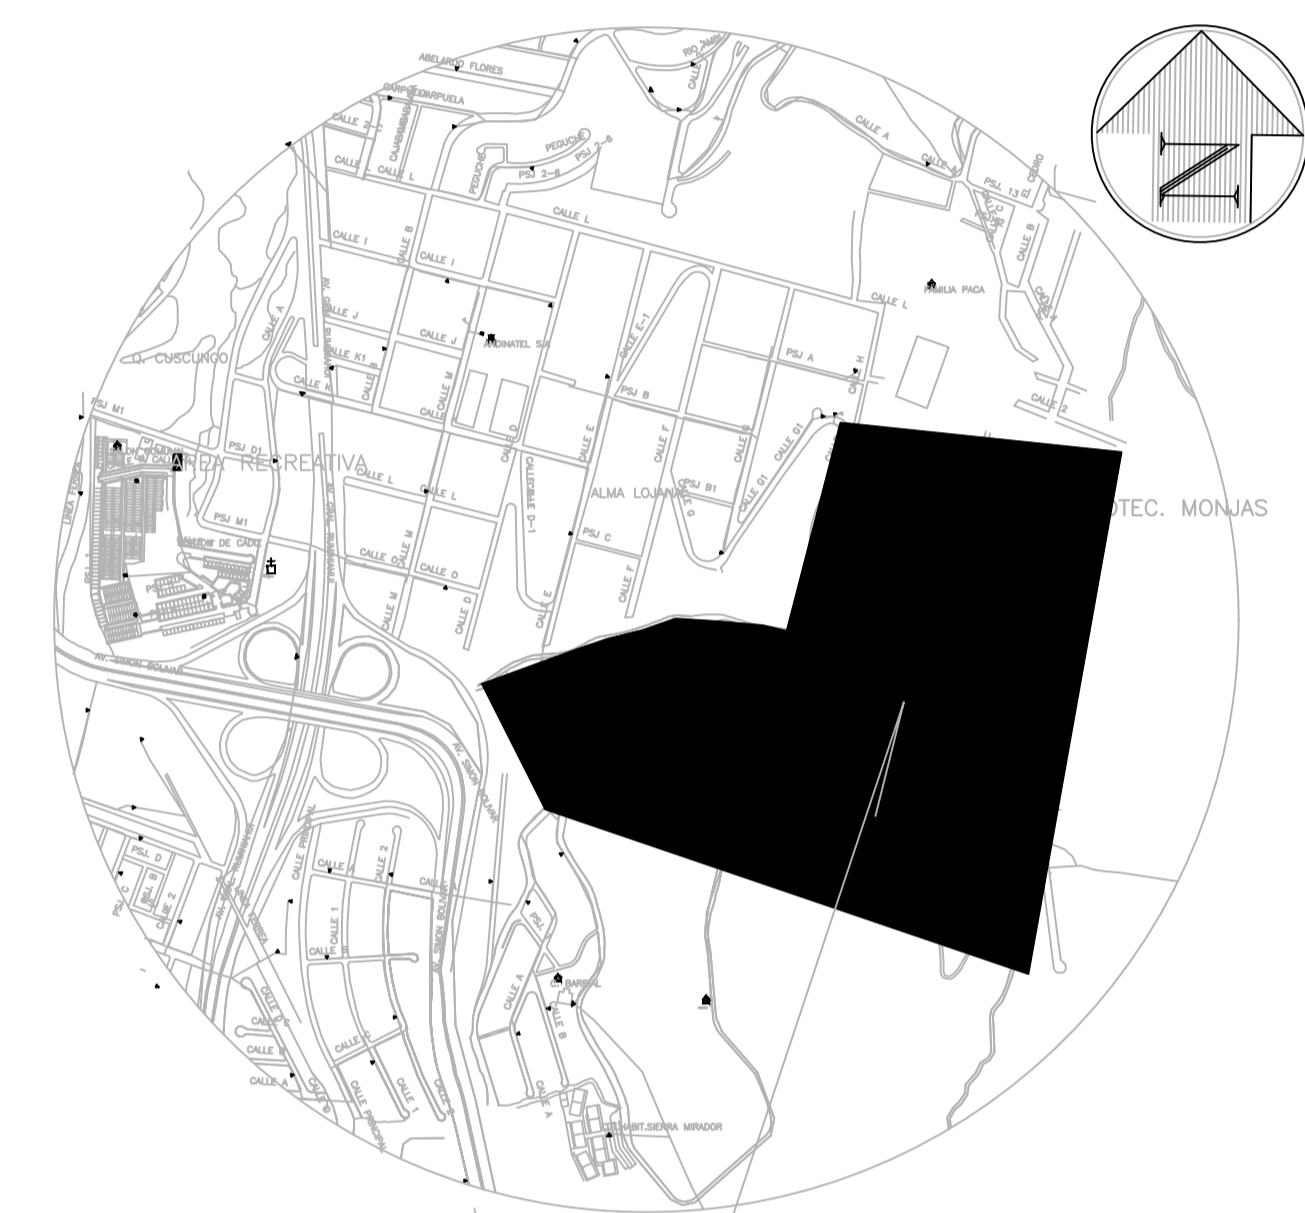


TABLA DE COORDENADAS UTM WGS84 TMQ		
NORTE	ESTE	CODIGO
9973591.87	501995.02	P1
9973778.68	501944.84	P2
9973822.06	502089.64	P3
9973853.20	502267.43	P4
9973803.23	502405.99	P5
9974120.12	502545.72	P6
9974088.99	502621.65	P7
9974059.90	502692.60	P8
9974010.11	502814.04	P9
9973747.91	502496.65	P10
9973571.65	502512.53	P11
9973447.32	502708.83	P12
9973449.68	502467.55	P13
9973319.53	502684.94	P14
9973373.88	502439.60	P15
9973259.12	502673.64	P16

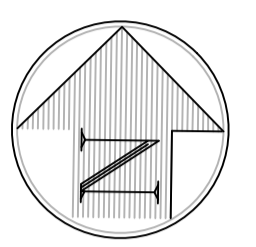

LOTE EN MENCION

LEVANTAMIENTO TOPOGRAFICO GEOREFERENCIADO PROPIETARIO: DORIFER S.A.		
UBICACIÓN: CUSUNGO LOMA-PARROQUIA SN- SEBASTIAN	ESCALAS: 1:1500	FECHA: MARZO-2015
CONTIENE: IMPLANTACIÓN GENERAL, GEOREFERENCIADA	COORDENADAS: TMQ	LÁMINA: A1
EL PROPIETARIO: PROPIETARIO: EXT.A.G.L. DORIFER	PROFESIONAL RESPONSABLE: ING. JORGE G. FREIRE C. LP 12-17-057	

SELLOS MUNICIPALES

LEVANTAMIENTO TOPOGRAFICO
ESCALA 1:1500